


LOVELAND BARRICADE


MHT #2
 NOT DRAWN TO SCALE

NOTE:
 - Sign spacing will be determined according to Table 6H-3 in the Manual on Uniform Traffic Control Devices (MUTCD).

- Tabulation of Devices:**
- 1 - Road Work Ahead
 - 2 - Road Closed Ahead
 - 3 - Detour Ahead

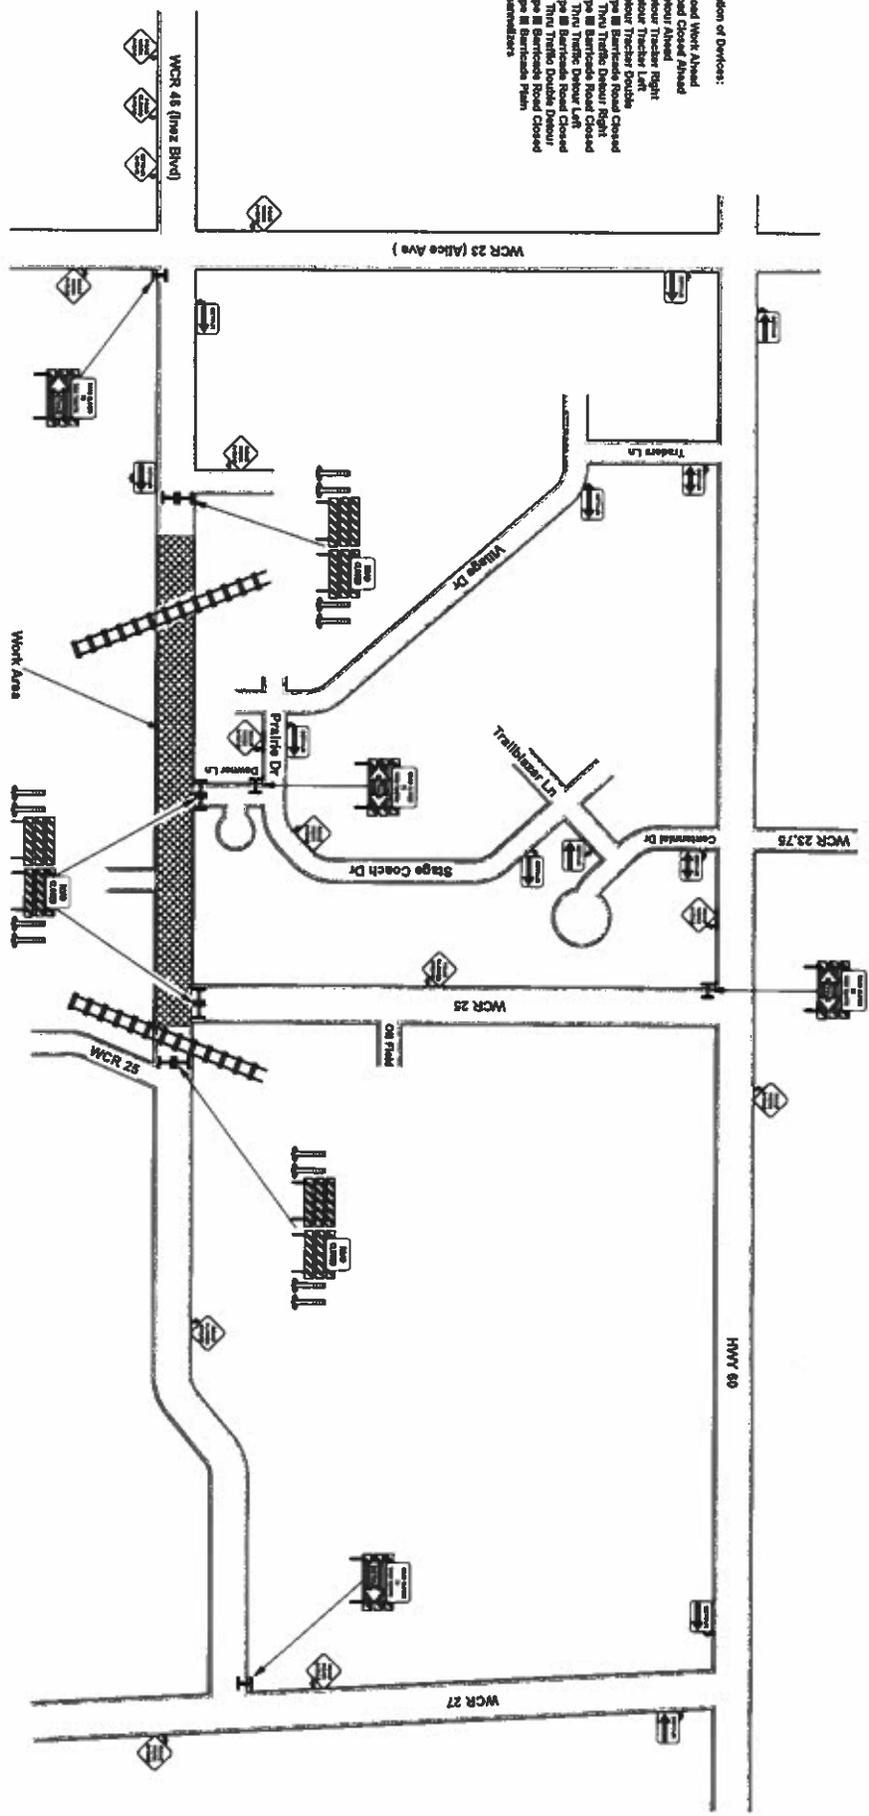

LOVELAND BARRICADE	
TRAFFIC CONTROL PLAN	NHT #1
NOT DRAWN TO SCALE	

NOTE:
 - Sign spacing will be determined according to Table 812.1 in the Manual on Uniform Traffic Control Devices (MUTCD)
 - Loveland Barricade L.L.C. Does Not Assume Any Liability If Another Company Or Individual Sets Up The Traffic Control Represented On This Plan/Sheet.

- Tabulation of Devices:**
- 15 - Road Work Ahead
 - 9 - Road Closed Ahead
 - 4 - Detour Ahead
 - 11 - Detour Tracker Right
 - 10 - Detour Tracker Left
 - 4 - Type III Barricade Road Closed To Thru Traffic
 - 6 - Type III Barricade Road Closed To Thru Traffic Detour Right
 - 3 - Type III Barricade Road Closed To Thru Traffic Detour Left
 - 1 - Type III Barricade Road Closed Detour Left
 - 2 - Type III Barricade Road Closed Detour Right

